

CERTIFICATE OF MONUMENT LOCATION

City ID: 6650

Old Index #: ne

Block Corner of Section 3 Township 28 Range 23, 4th P.M.


STATE OF MINNESOTA, County of Ramsey

At the corner location shown on the sketch:

On July 21, 2014 found a GM at sidewalk grade.

left monument as found lowered monument removed monument (explain)

On _____ placed a _____

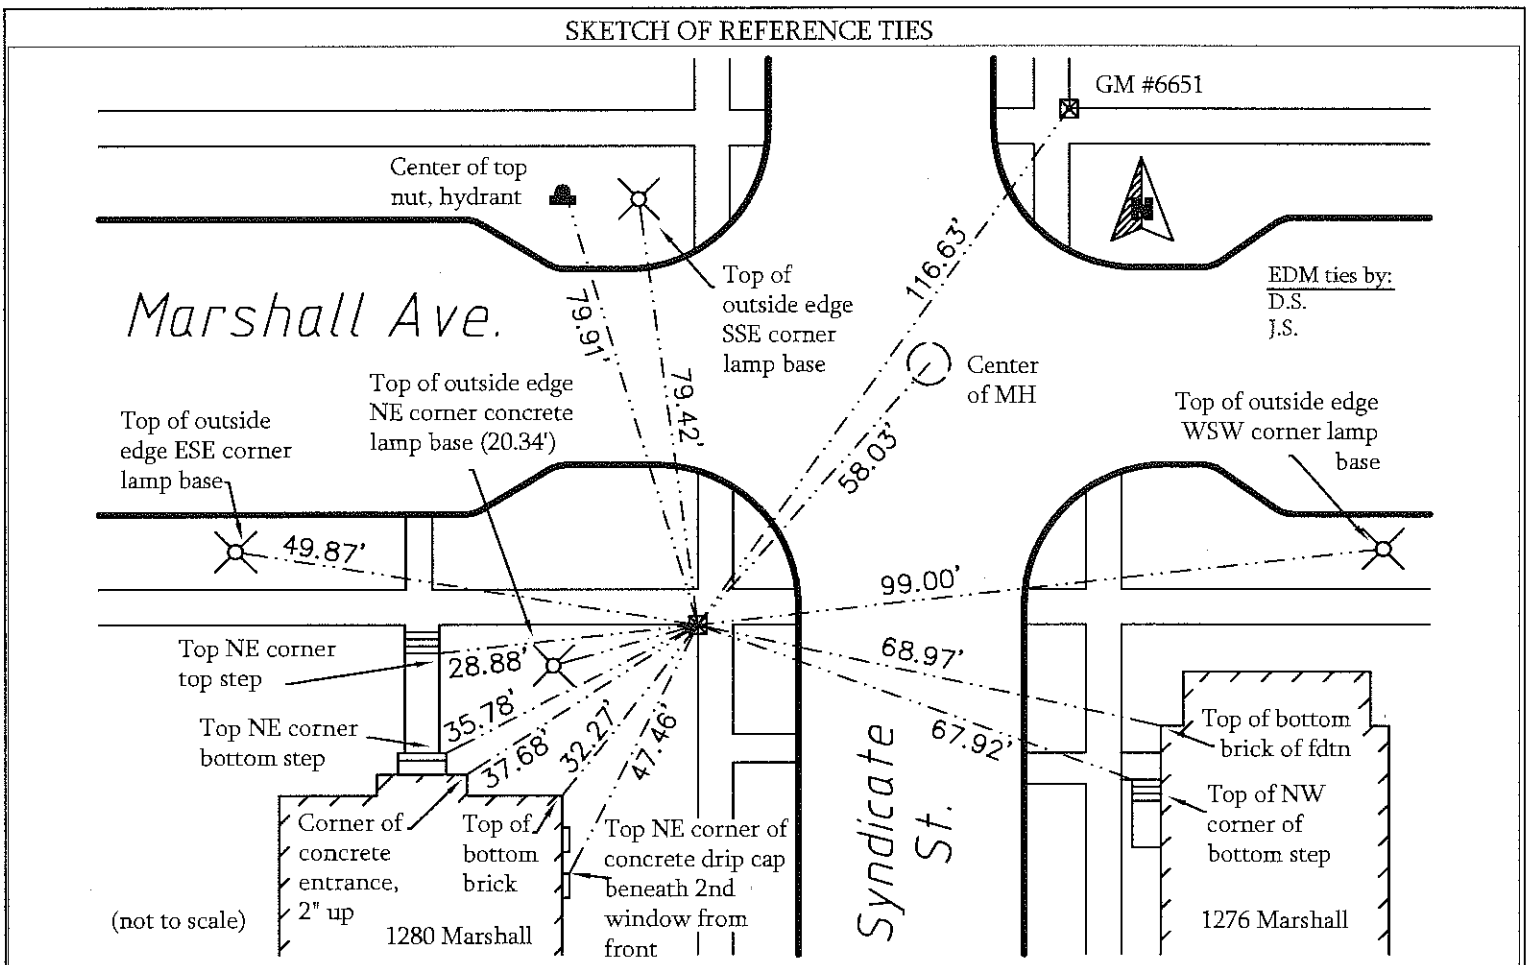

Statement of evidence relative to this corner is available from the St. Paul Public Works Dept., Survey Division

I hereby certify that this document and the data contained herein was prepared by me or under my direct supervision.

[Signature] MAY 21, 2015
 Registration No. 44880

- Land Surveyor County Surveyor
- Professional Engineer
- Chief Surveyor, City of St. Paul

Office of the County Recorder, County of Ramsey
 I hereby certify that this document was filed in the county recorders office at _____ M. on the _____ day of _____

County Recorder _____

By _____, Deputy

DOCUMENT NUMBER _____