

# CERTIFICATE OF MONUMENT LOCATION

City ID: 6669

Old Index #:      **nw**

Block Corner of Section 33 Township 29 Range 23, 4th P.M.

STATE OF MINNESOTA, County of Ramsey


At the corner location shown on the sketch:

On Sept 14, 2014 found a GM 0.3 ft below sidewalk grade.

**Monument covered by concrete cap.**

left monument as found       lowered monument       removed monument (explain)

On \_\_\_\_\_ placed a \_\_\_\_\_

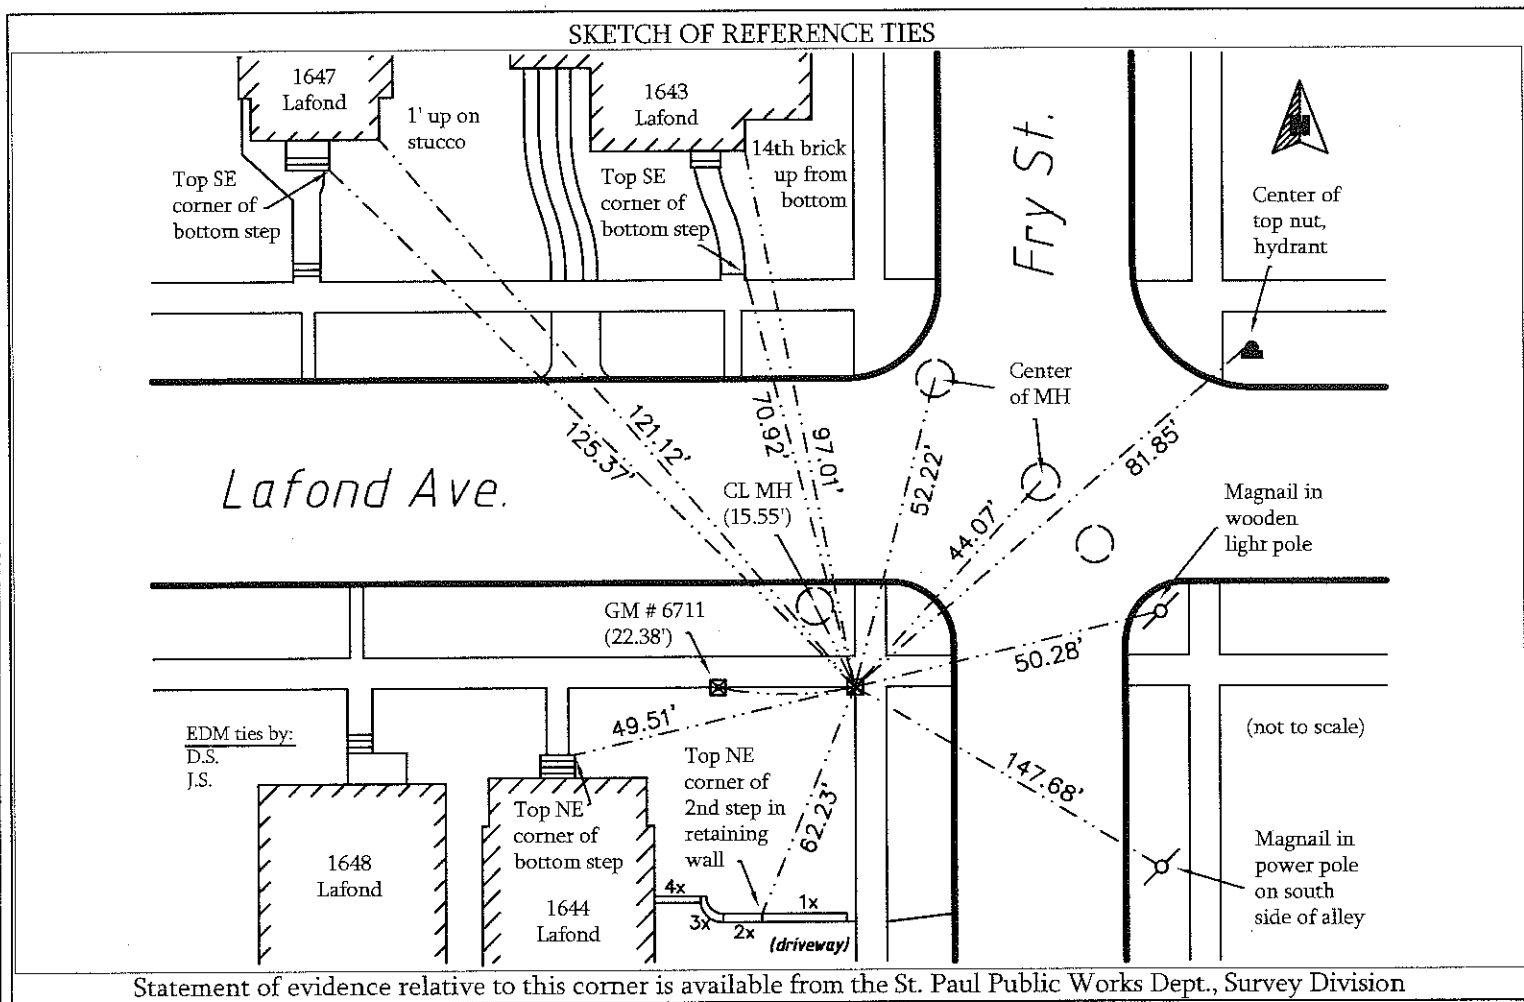

I hereby certify that this document and the data contained herein was prepared by me or under my direct supervision.

 May 21, 2015  
Registration No. 44830

- Land Surveyor       County Surveyor
- Professional Engineer
- Chief Surveyor, City of St. Paul

Office of the County Recorder, County of Ramsey  
I hereby certify that this document was filed in the county  
recorders office at \_\_\_\_\_ M. on the \_\_\_\_\_ day of \_\_\_\_\_

County Recorder \_\_\_\_\_

By \_\_\_\_\_, Deputy

DOCUMENT NUMBER \_\_\_\_\_