

CERTIFICATE OF MONUMENT LOCATION


City ID: 6709
Old Index #: pl

Block Corner of Section 33 Township 29 Range 23, 4th P.M.
STATE OF MINNESOTA, County of Ramsey
At the corner location shown on the sketch:

On Sept 14, 2014 found a GM at sidewalk grade.

left monument as found lowered monument removed monument (explain)

On _____ placed a _____

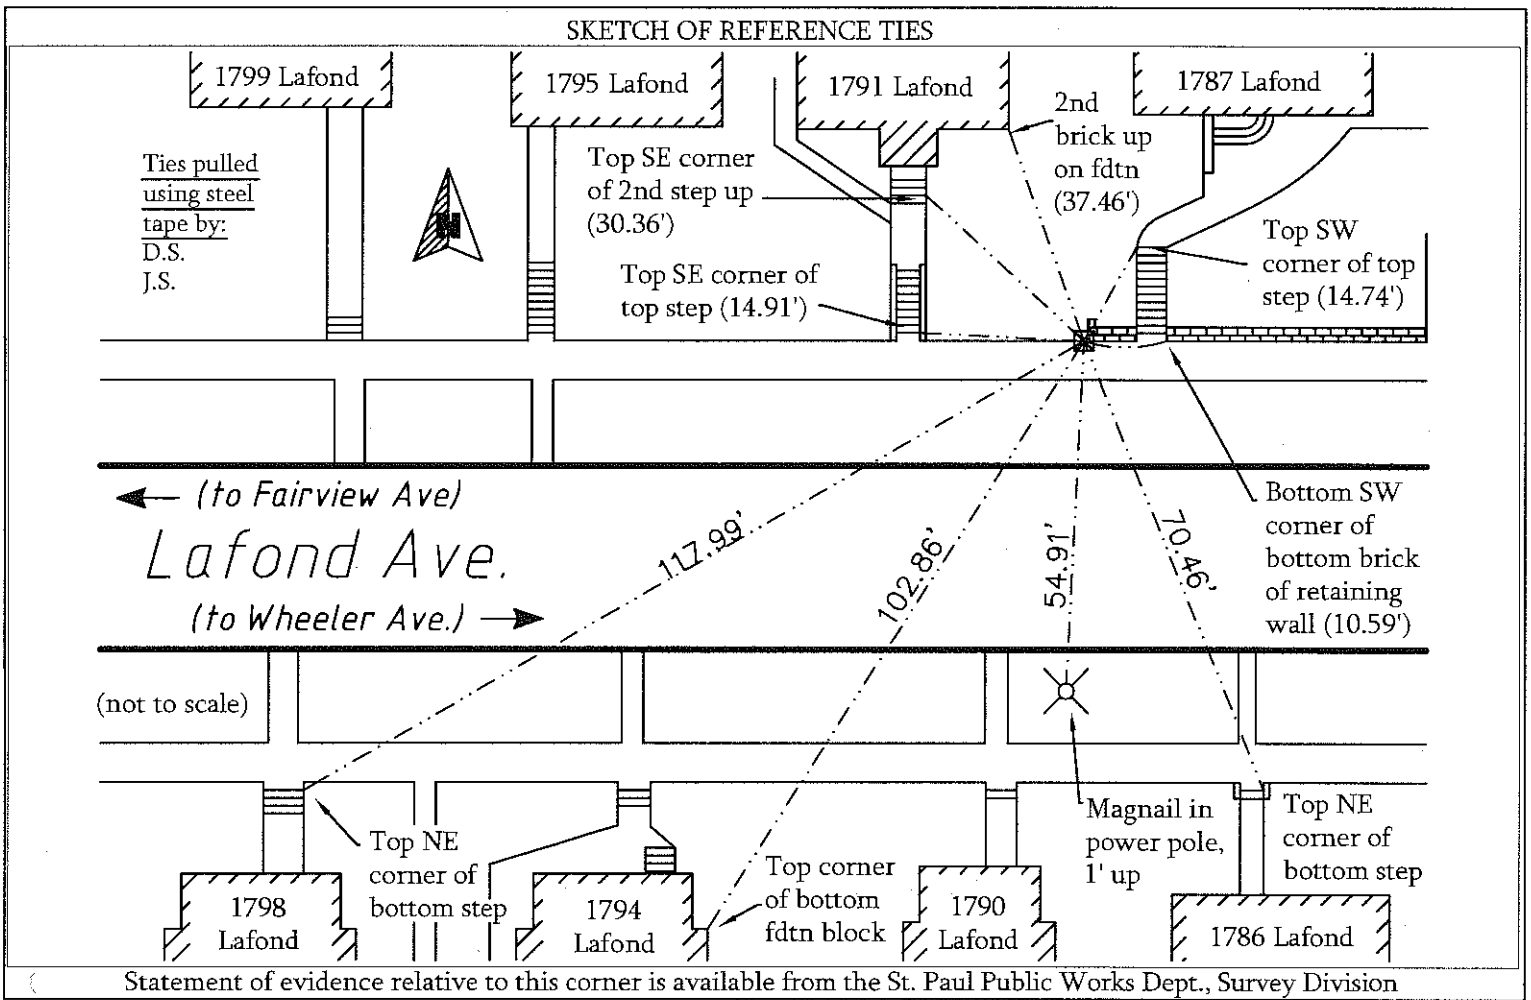

I hereby certify that this document and the data contained herein was prepared by me or under my direct supervision.

[Signature] May 21, 2015
Registration No. 44880
 Land Surveyor County Surveyor
 Professional Engineer
 Chief Surveyor, City of St. Paul

Office of the County Recorder, County of Ramsey
I hereby certify that this document was filed in the county recorders office at _____ M. on the _____ day of _____

County Recorder _____

By _____, Deputy

DOCUMENT NUMBER _____