

CERTIFICATE OF MONUMENT LOCATION

CITY MON. NO. 6720

OLD INDEX NO. — PW

BLK Corner in the SE Qtr. of Section 23 Township 29 Range 22

STATE OF MINNESOTA, County of Ramsey

At the corner location shown on the sketch:

On FEB. 26. 2010 found a CONCRETE BLK COR NEL TILSON


date

NOKOMIS .10 BELOW SIDEWALK GRADE (NOTE: TOP OF MOUNT. CHIPPED AWAY CENTER HOLE HAS OLD PK IN IT)

- left monument as found lowered monument removed monument (explain)

On FEB 26. 2010 placed a GPS - PHOTOS - TIES

date

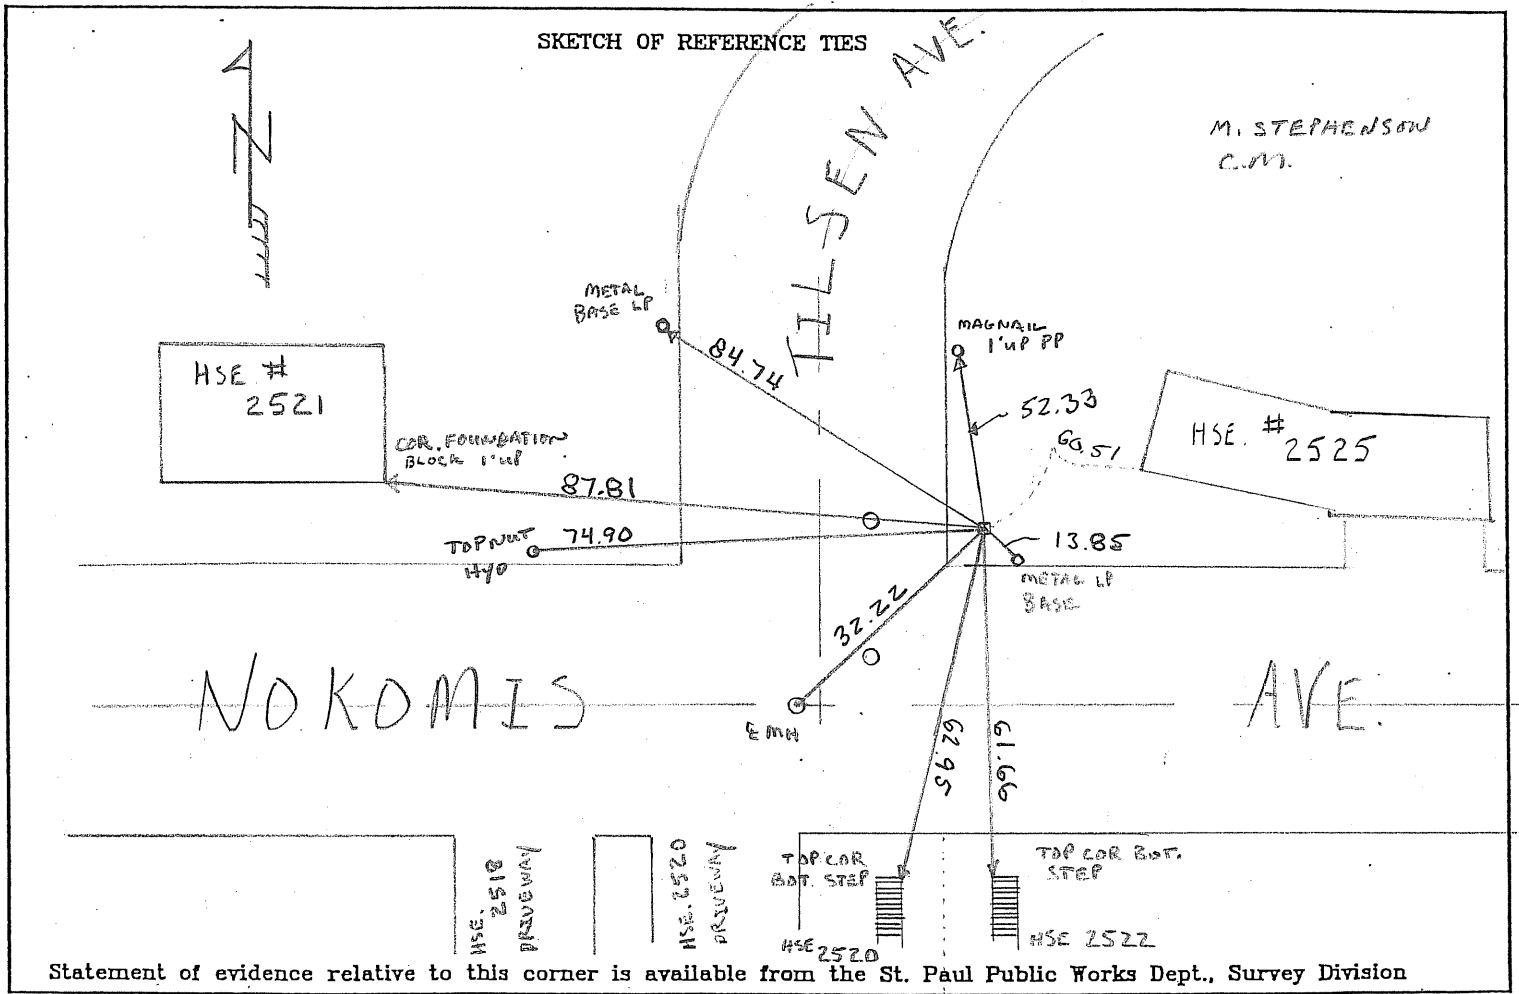

I hereby certify that this document and the data contained herein was prepared by me or under my direct supervision.

[Handwritten Signature]

MAR 16, 2010

SIGNATURE

DATE

Registration No. 44880

- Land Surveyor County Surveyor
- Professional Engineer
- Chief Surveyor, City of St. Paul

Office of The County Recorder, County of Ramsey

I hereby certify that this document was filed in the county

Recorders office at _____ M. on the _____ day of _____

County Recorder _____

By _____, Deputy

DOCUMENT NUMBER _____