

# CERTIFICATE OF MONUMENT LOCATION

CITY MON. NO. 6783

OLD INDEX NO. 51

BLK Corner in the SE Qtr. of Section 20 Township 29 Range 22

STATE OF MINNESOTA, County of Ramsey

At the corner location shown on the sketch:

On NOV. 28 2012 found a GM BLK COR .40 BELOW SIDEWALK GRADE

date


NWC GREENBRIER & MARYLAND AVE.

- left monument as found
- lowered monument
- removed monument (explain)

On Nov 28 2012 placed a TIES - GPS

date

SKETCH OF REFERENCE TIES

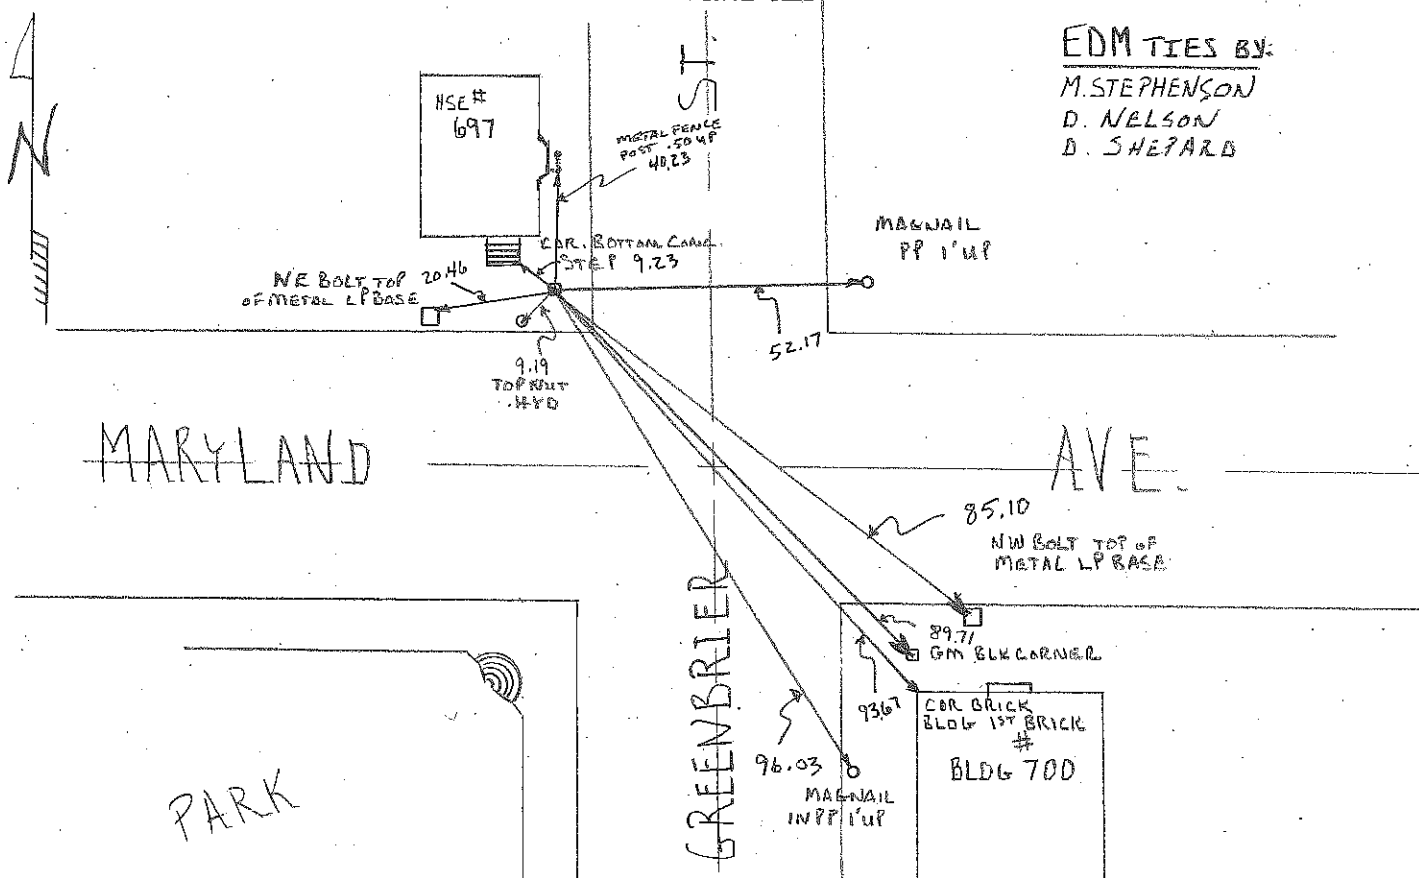

EDM TIES BY:  
 M. STEPHENSON  
 D. NELSON  
 D. SHEPARD

Statement of evidence relative to this corner is available from the St. Paul Public Works Dept., Survey Division

I hereby certify that this document and the data contained herein was prepared by me or under my direct supervision.

[Signature] Dec 24, 2012  
 SIGNATURE DATE

- Registration No. 44880
- Land Surveyor
  - County Surveyor
  - Professional Engineer
  - Chief Surveyor, City of St. Paul

Office of The County Recorder, County of Ramsey

I hereby certify that this document was filed in the county Recorders office at \_\_\_\_\_ M. on the \_\_\_\_\_ day of \_\_\_\_\_

County Recorder \_\_\_\_\_  
 By \_\_\_\_\_, Deputy

DOCUMENT NUMBER \_\_\_\_\_