

CERTIFICATE OF MONUMENT LOCATION

CITY MON. NO. 6784

OLD INDEX NO. --S)

BLK Corner in the NW Qtr. of Section 4 Township 28 Range 23

STATE OF MINNESOTA, County of Ramsey


At the corner location shown on the sketch:

On Nov 30, 2012 found a Gm BLK COR .50 BELOW SIDEWALK GRADE

SWC LAUREL AVE ; PRIOR AVE

- left monument as found
- lowered monument
- removed monument (explain)

On Nov 30, 2012 placed a TIES - PHOTOS

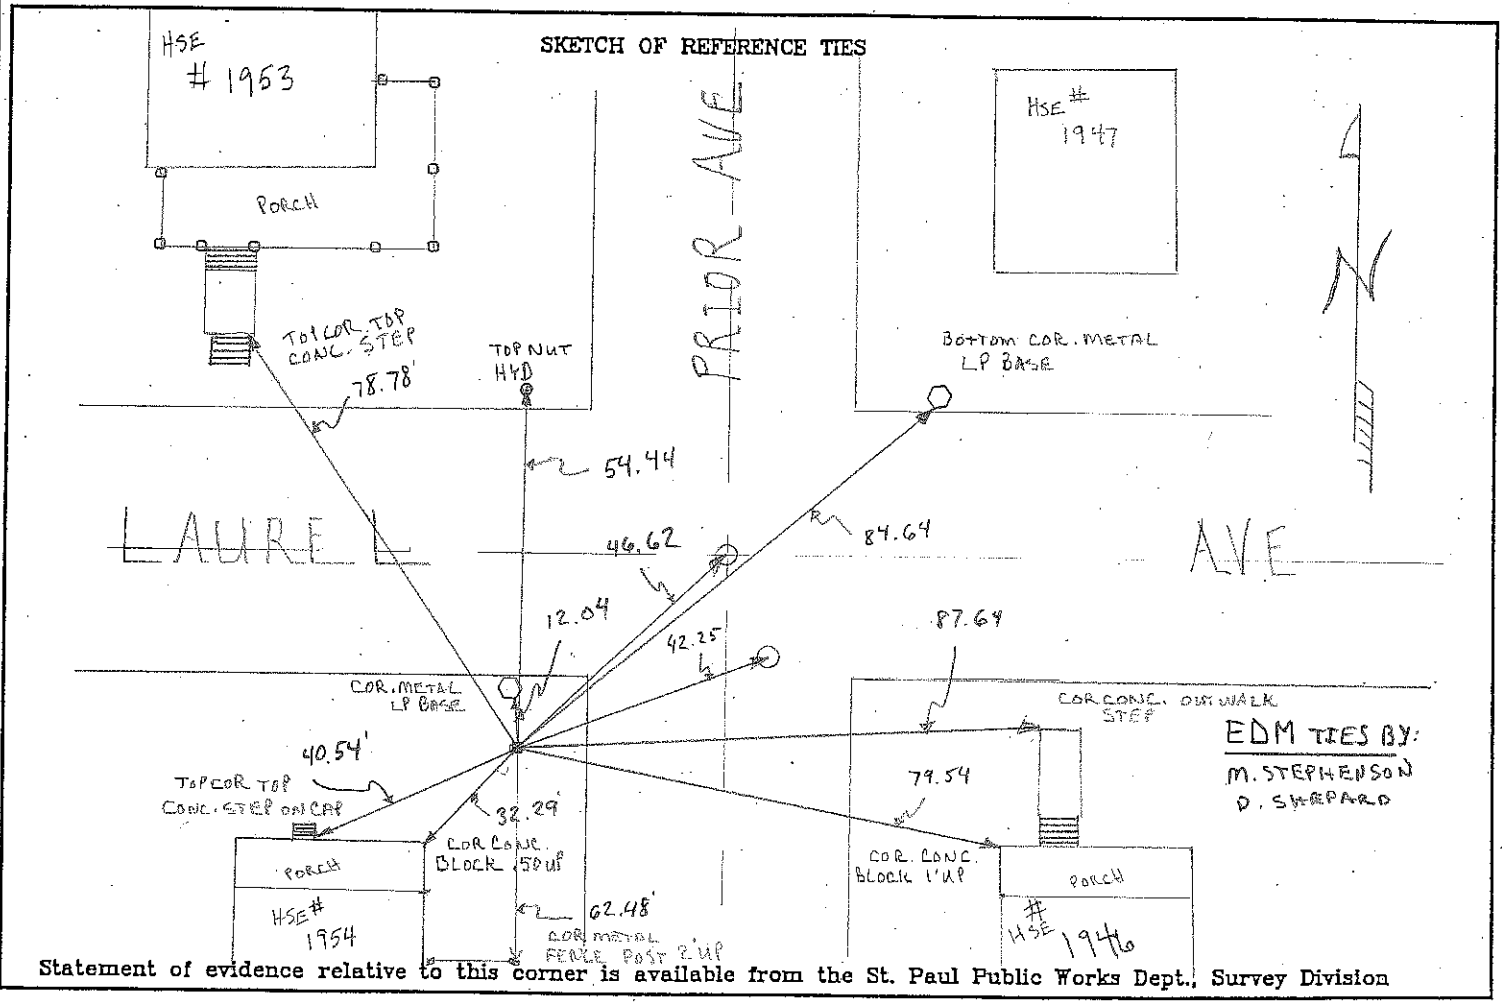

EDM TIES BY:
M. STEPHENSON
D. SHEPARD

Statement of evidence relative to this corner is available from the St. Paul Public Works Dept., Survey Division

I hereby certify that this document and the data contained herein was prepared by me or under my direct supervision.

[Signature]
SIGNATURE
DATE Dec 7, 2012

Registration No. 44880

- Land Surveyor
- County Surveyor
- Professional Engineer
- Chief Surveyor, City of St. Paul

Office of The County Recorder, County of Ramsey

I hereby certify that this document was filed in the county

Recorders office at _____ M. on the _____ day of _____

County Recorder _____

By _____, Deputy

DOCUMENT NUMBER _____