

CERTIFICATE OF LOCATION OF GOVERNMENT CORNER

3739
WITNESS TO
CITY MON. NO. 0056
2-CT
OLD INDEX NO. 0023

WITNESS TO S 1/4 Corner of Section 20 Township 29 Range 22, P.M.

STATE OF MINNESOTA, County of Ramsey


At the corner location shown on the sketch:

On 7-18-07 found a Granite Mont.
date

(Witness To Monument No. 56) EDM Ties set SE

- left monument as found lowered monument removed monument (explain)

On 7-18-07 placed a Cast Iron Cover over it
date

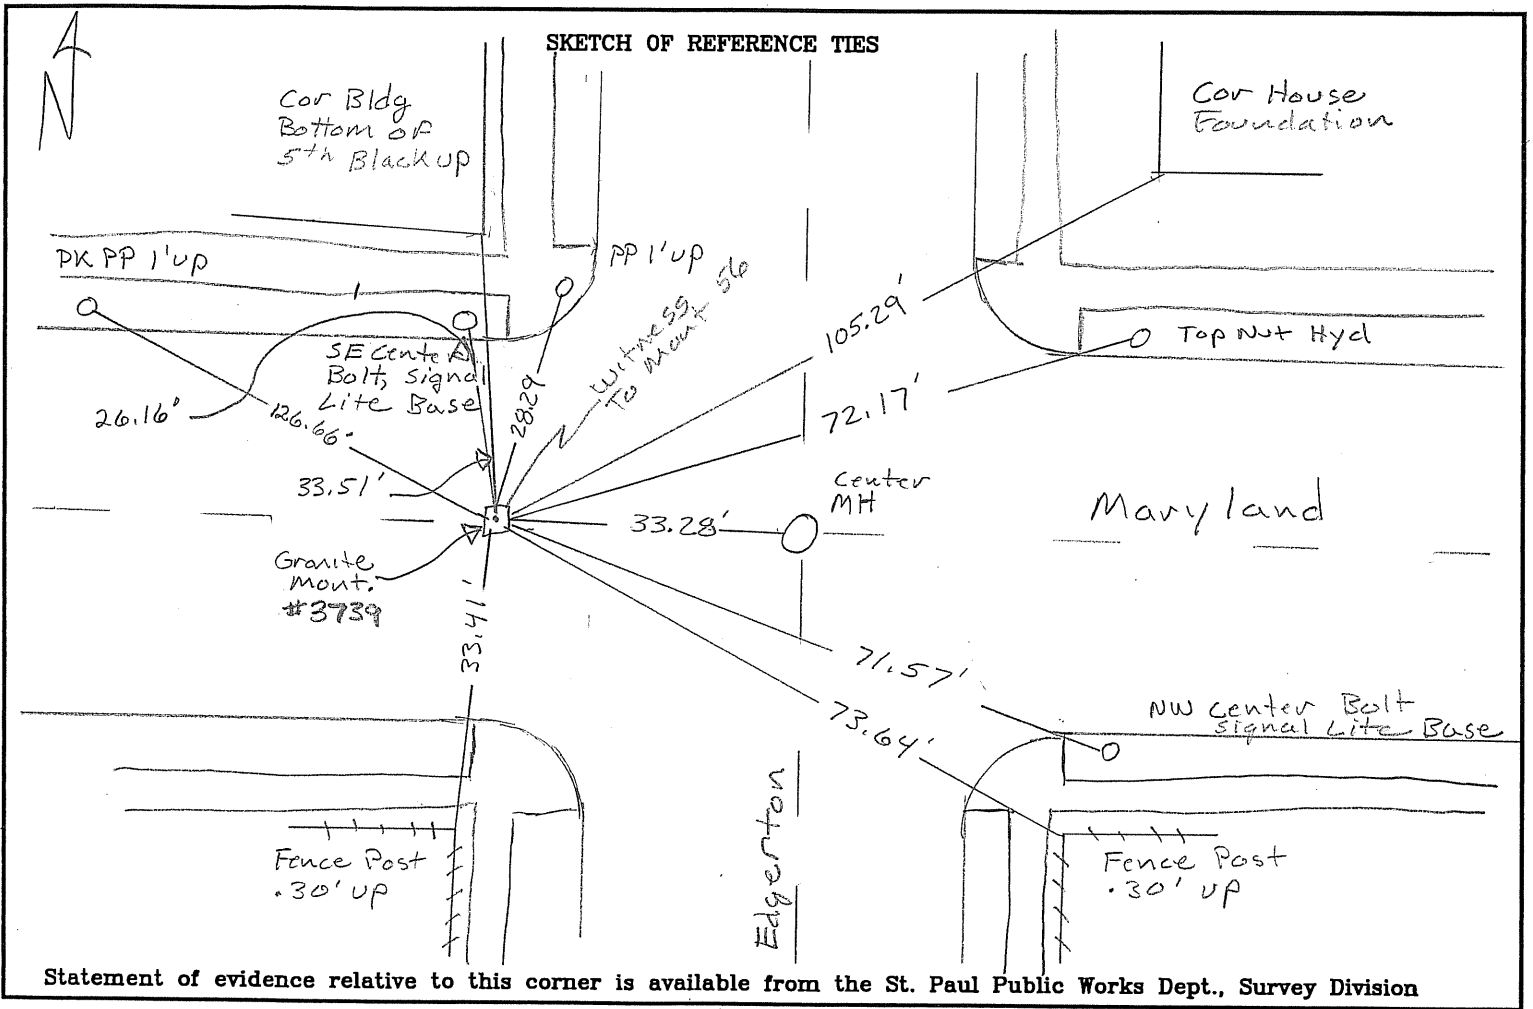

I hereby certify that this document and the data contained herein was prepared by me or under my direct supervision.

[Signature] NOV 9, 2007
SIGNATURE DATE

- Registration No. 44880
- Land Surveyor County Surveyor
 Professional Engineer
 Chief Surveyor, City of St. Paul

Office of The County Recorder, County of Ramsey

I hereby certify that this document was filed in the county
Recorders office at _____ M. on the _____ day of _____

County Recorder _____

By _____, Deputy

DOCUMENT NUMBER _____