

# CERTIFICATE OF MONUMENT LOCATION

CITY MON. NO. 3844

OLD INDEX NO. 0884B

BLK Corner in the SE Qtr. of Section 35 Township 29N Range 23W

STATE OF MINNESOTA, County of Ramsey

At the corner location shown on the sketch:


On 4-13-2007 found a GM .25 BELOW SIDEWALK GRADE NEC

AVDN : MARSHALL AVE.

left monument as found     lowered monument     removed monument (explain)

On 4-13-2007 placed  TIES

SKETCH OF REFERENCE TIES

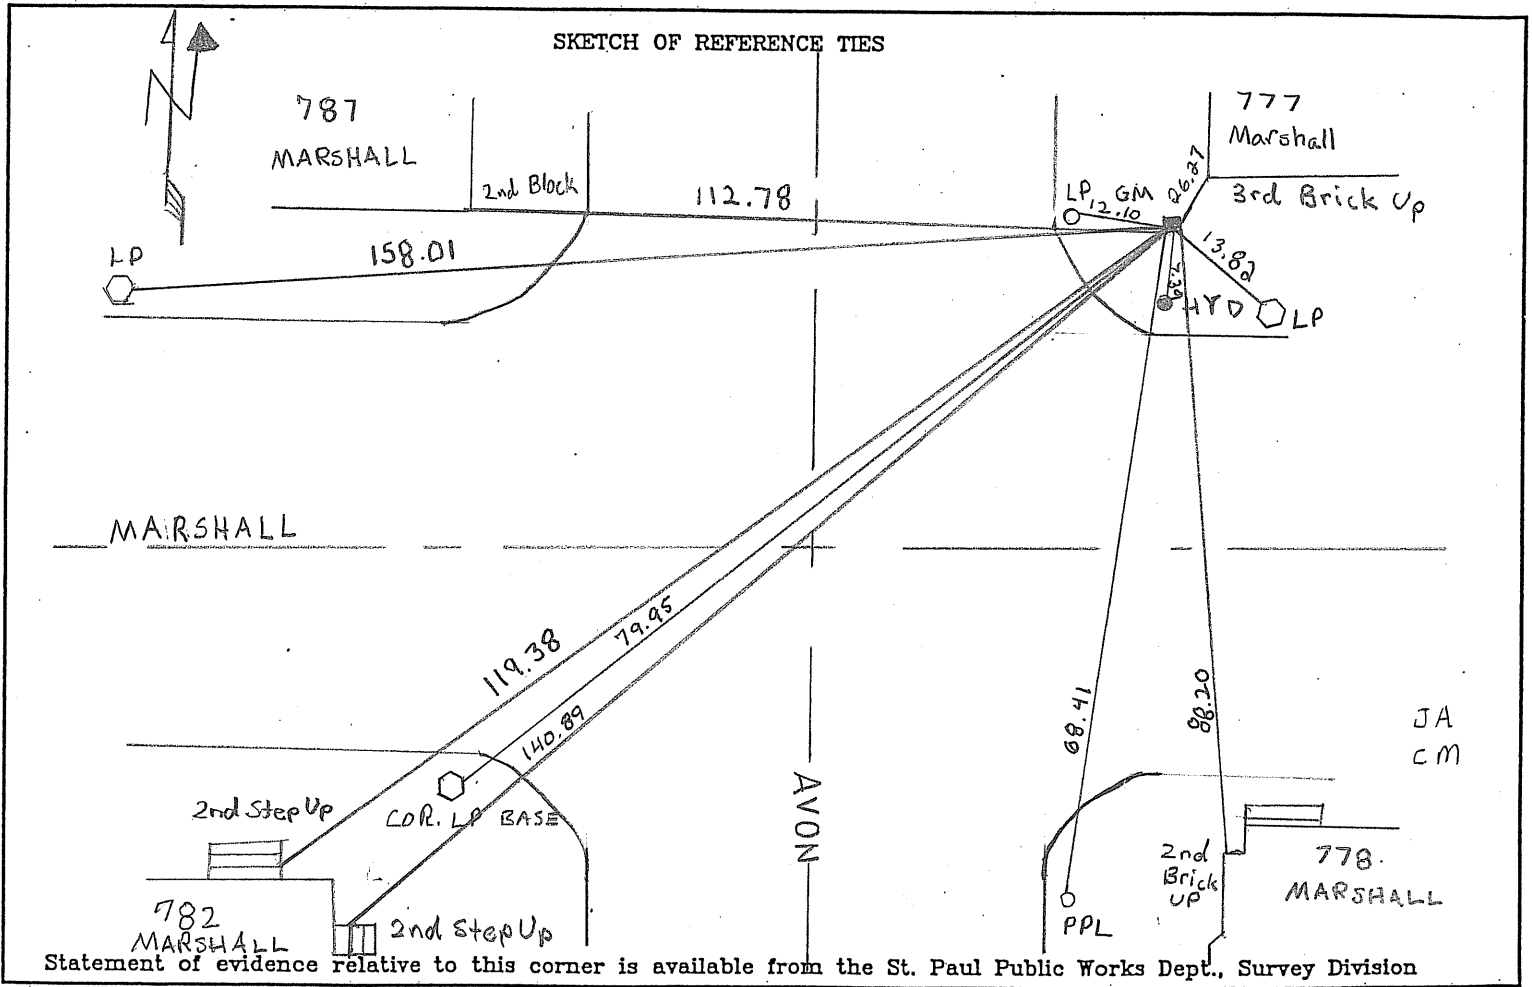

Statement of evidence relative to this corner is available from the St. Paul Public Works Dept., Survey Division

I hereby certify that this document and the data contained herein was prepared by me or under my direct supervision.

[Signature]    APRIL 30, 2007  
SIGNATURE    DATE

Registration No. \_\_\_\_\_  
 Land Surveyor     County Surveyor  
 Professional Engineer  
 Chief Surveyor, City of St. Paul

Office of The County Recorder, County of Ramsey

I hereby certify that this document was filed in the county  
Recorders office at \_\_\_\_\_ M. on the \_\_\_\_\_ day of \_\_\_\_\_

County Recorder \_\_\_\_\_  
By \_\_\_\_\_, Deputy

DOCUMENT NUMBER \_\_\_\_\_