

# CERTIFICATE OF MONUMENT LOCATION

CITY MON. NO. 3852

OLD INDEX NO. --kp


BLK Corner in the SE Qtr. of Section 22 Township 29 Range 22

STATE OF MINNESOTA, County of Ramsey  
At the corner location shown on the sketch:

On APRIL 7, 2008 found a CONCRETE MONUMENT BLOCK CORNER  
date  
SEC SHERWOOD AVE & KENNARD ST. .45 ABOVE GRADE

- left monument as found
- lowered monument
- removed monument (explain)

On APRIL 7, 2008 placed 8 TIES - PHOTOS - GPS  
date

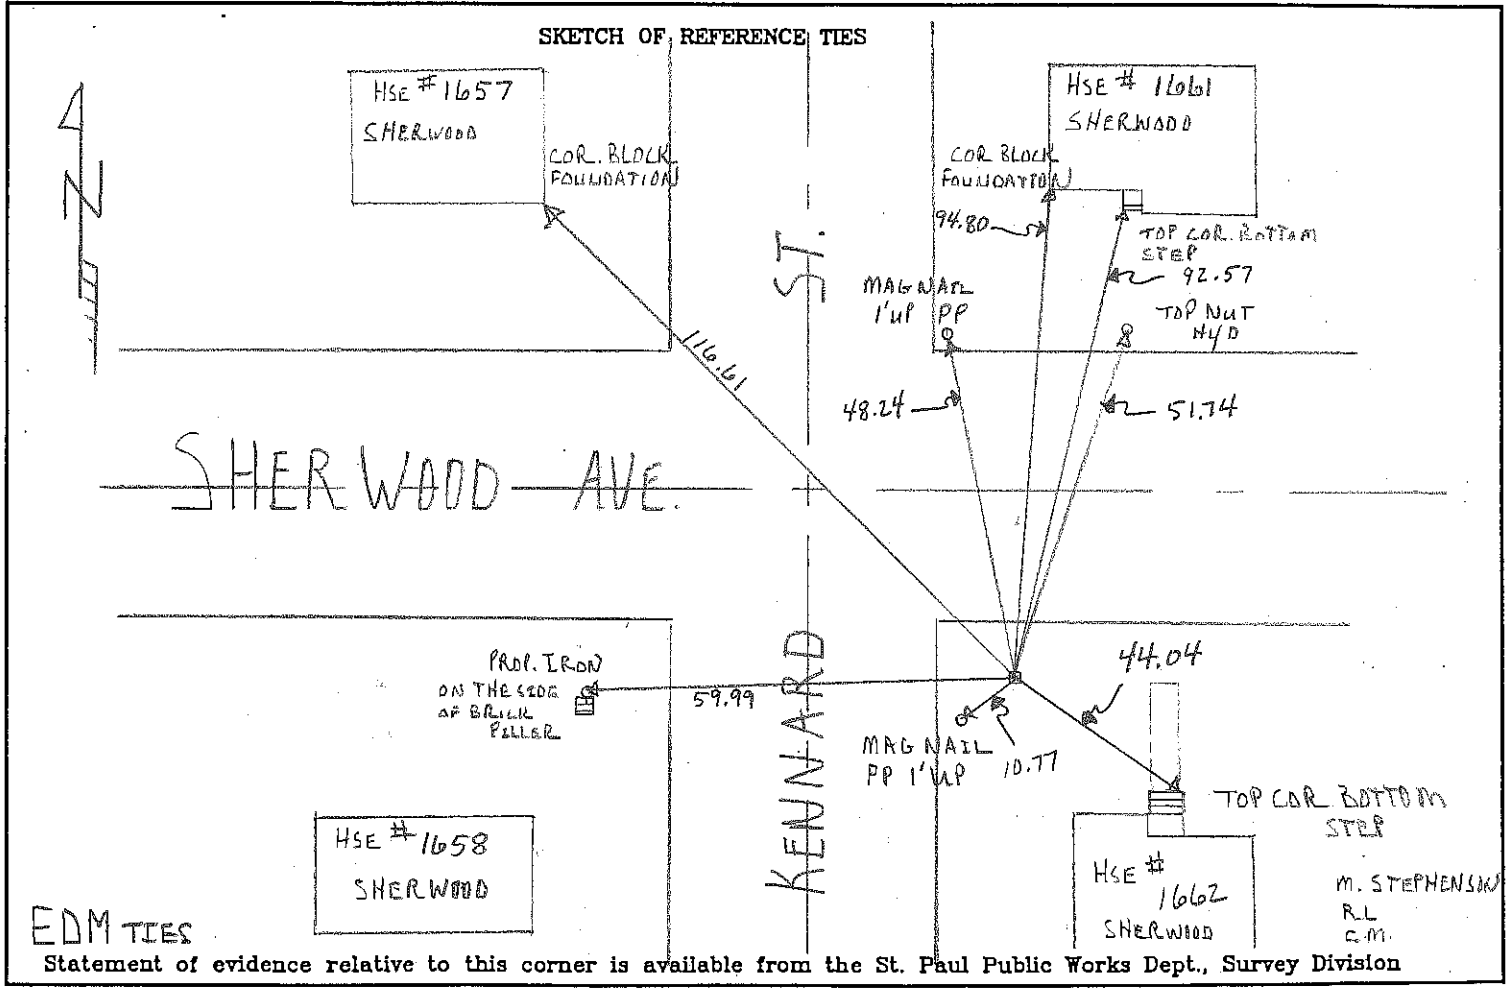

EDM TIES  
Statement of evidence relative to this corner is available from the St. Paul Public Works Dept., Survey Division

I hereby certify that this document and the data contained herein was prepared by me or under my direct supervision.

[Signature]  
SIGNATURE  
Dec 24, 2012  
DATE

Registration No. 44880  
 Land Surveyor     County Surveyor  
 Professional Engineer  
 Chief Surveyor, City of St. Paul

Office of The County Recorder, County of Ramsey

I hereby certify that this document was filed in the county  
Recorders office at \_\_\_\_\_ M. on the \_\_\_\_\_ day of \_\_\_\_\_

County Recorder \_\_\_\_\_

By \_\_\_\_\_, Deputy

DOCUMENT NUMBER \_\_\_\_\_