

# CERTIFICATE OF MONUMENT LOCATION

CITY MON. NO. 3874  
OLD INDEX NO. 1846


BLK Corner in the SE Qtr. of Section 30 Township 29N Range 22W

STATE OF MINNESOTA, County of Ramsey  
At the corner location shown on the sketch:

On NOV. 30, 2009 found a GM BLKCDR @ SIDEWALK GRADE SEC  
date  
GENESEE ST. & BUFFALO ST.

- left monument as found
- lowered monument
- removed monument (explain)

On NOV 30, 2009 placed TIES - PHOTOS - GPS  
date

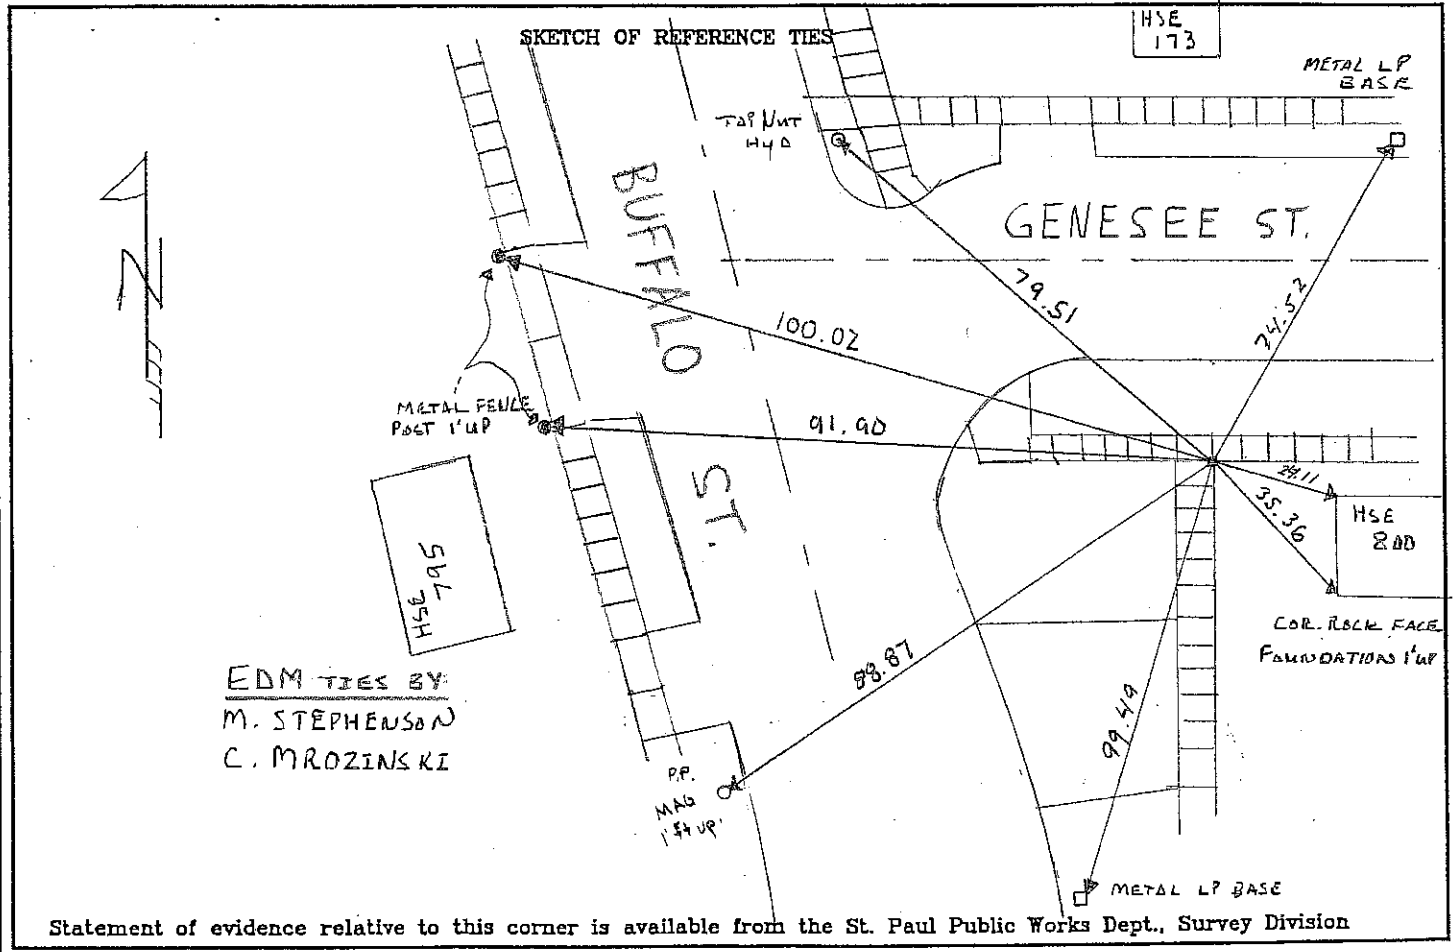

I hereby certify that this document and the data contained herein was prepared by me or under my direct supervision.

[Signature] Dec 24, 2012  
SIGNATURE DATE

Registration No. 44880  
 Land Surveyor  County Surveyor  
 Professional Engineer  
 Chief Surveyor, City of St. Paul

Office of The County Recorder, County of Ramsey

I hereby certify that this document was filed in the county  
Recorders office at \_\_\_\_\_ M. on the \_\_\_\_\_ day of \_\_\_\_\_

County Recorder \_\_\_\_\_  
By \_\_\_\_\_, Deputy  
DOCUMENT NUMBER \_\_\_\_\_